
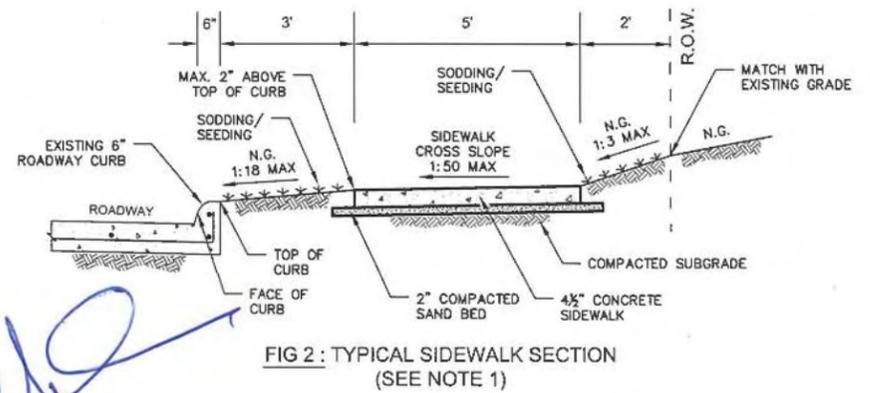
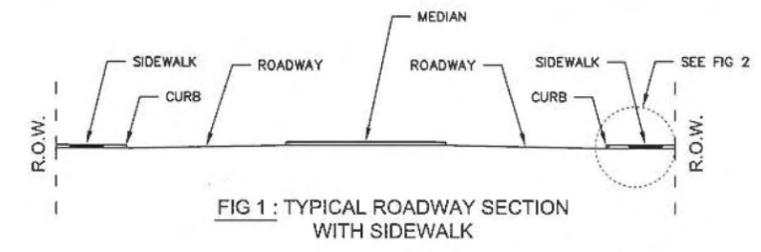
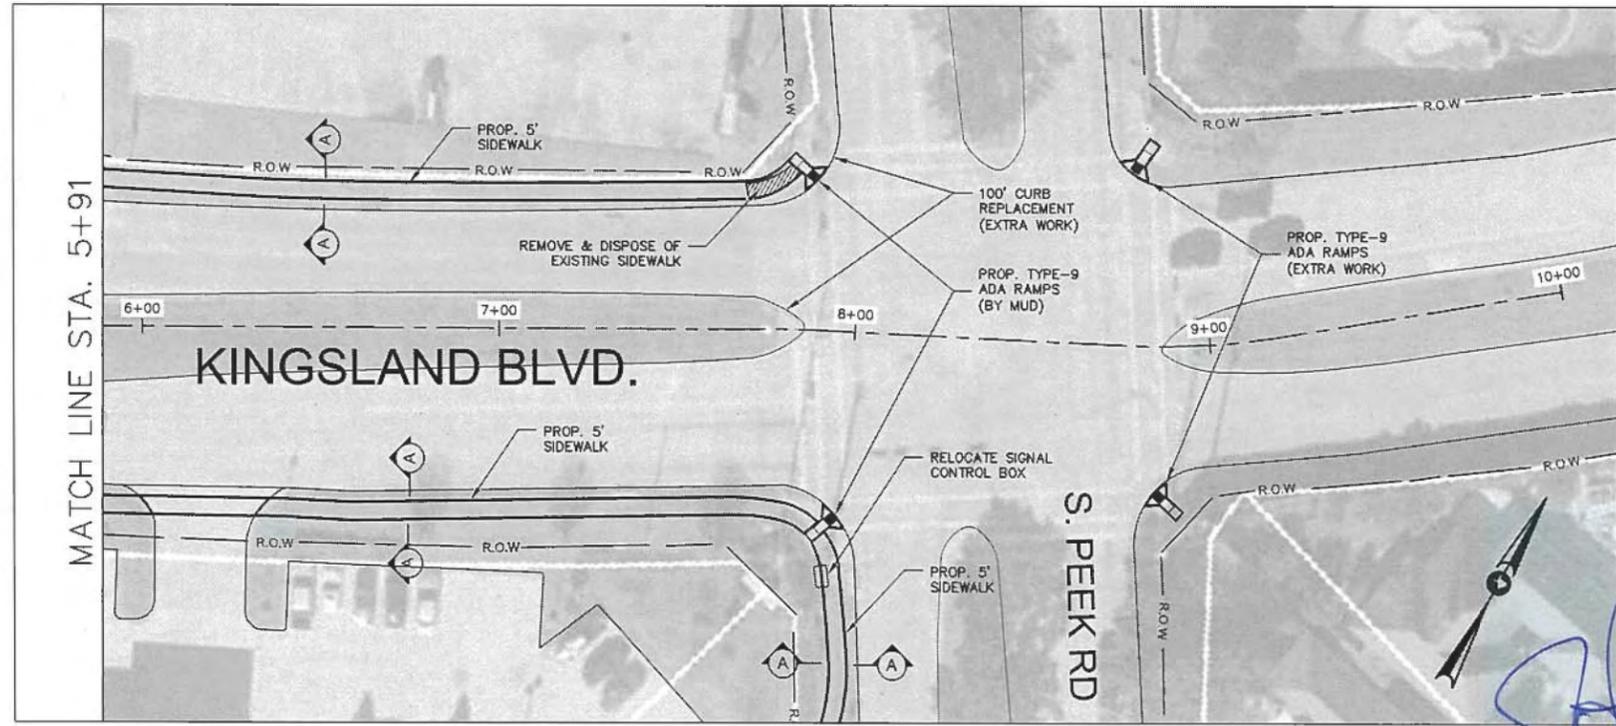


J:\SHARE\EDS\Projects\Reviews\Projects\CimarronMUD Sidewalk\ACAD\CimarronMUD Sidewalk Layout REVISED.dwg, 3/28/2016 4:00:48 PM, Adobe PDF

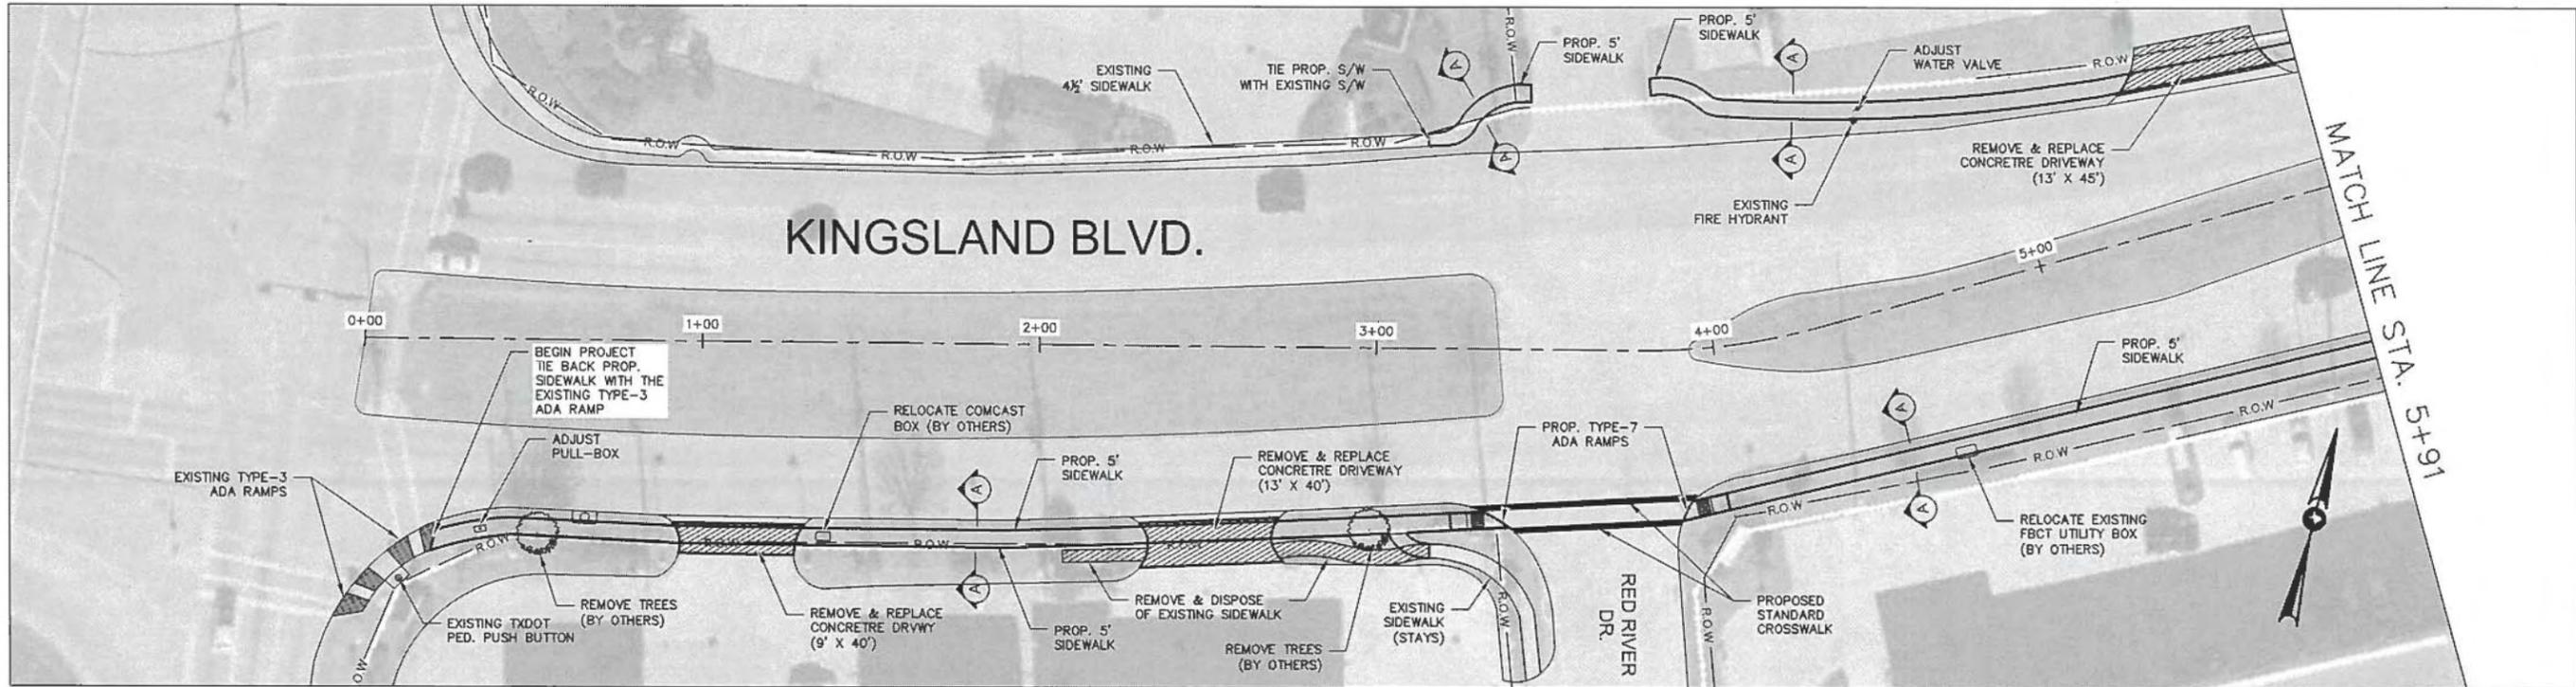

NOTE:
 1. SIDEWALK CROSS-SECTIONS VARY DEPENDING ON NATURAL GROUND ELEVATION. SEE PAGE 10 FOR SECTIONS A-A, B-B, & C-C.
 2. R.O.W. LINES ARE APPROXIMATE & DRAWN WITH REFERENCE TO PROPERTY BOUNDARY (FENCE) LINES & ROAD LOG INFORMATION.


Handwritten signature and date:
 [Signature]
 MAR 28 2016

NO.	REVISIONS	DATE	NAME


**HARRIS COUNTY
 ENGINEERING DEPARTMENT**



PROJECT TITLE: CIMARRON MUD SIDEWALKS		
DRAWN BY: IUA	SHEET DESCRIPTION: SIDEWALK LAYOUT ON	JOB NO: 16103N300901
CK'D BY:	KINGSLAND BLVD.	FILE NAME:
HOR: 1" = 50'	VER: 1" = NA	FILE NO:
DATE: 03/28/16	APPROVED BY:	SHT NO: 6 / 14

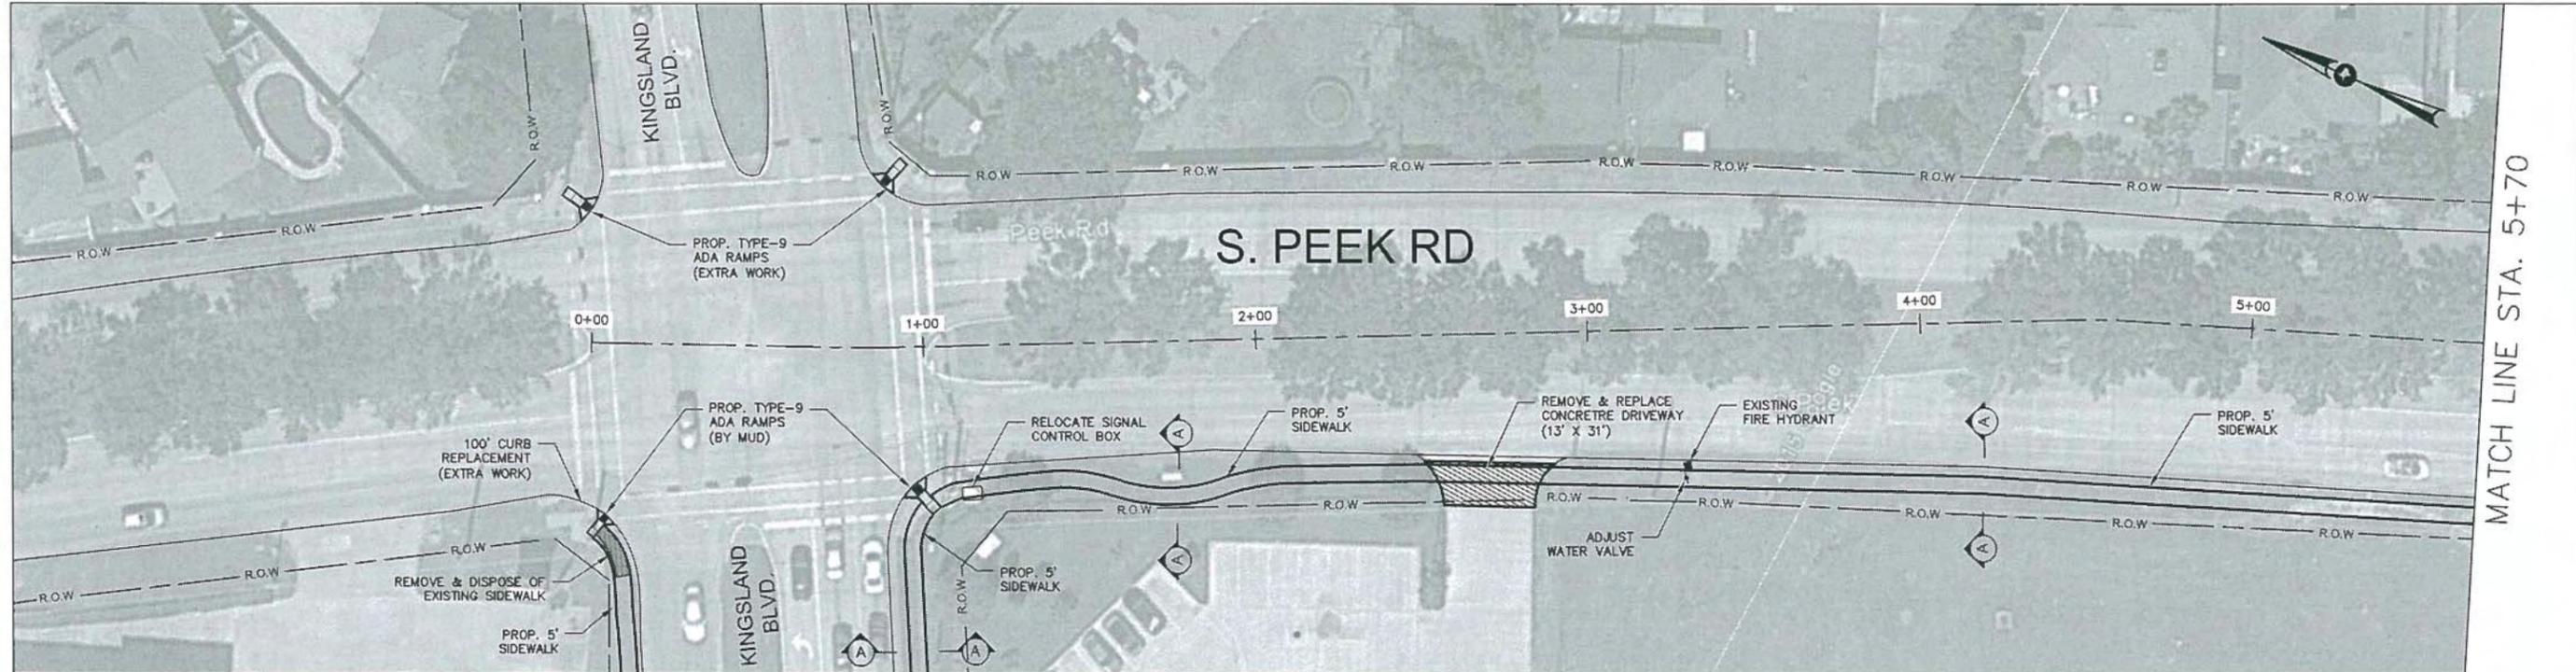

MATCH LINE STA. 5+70

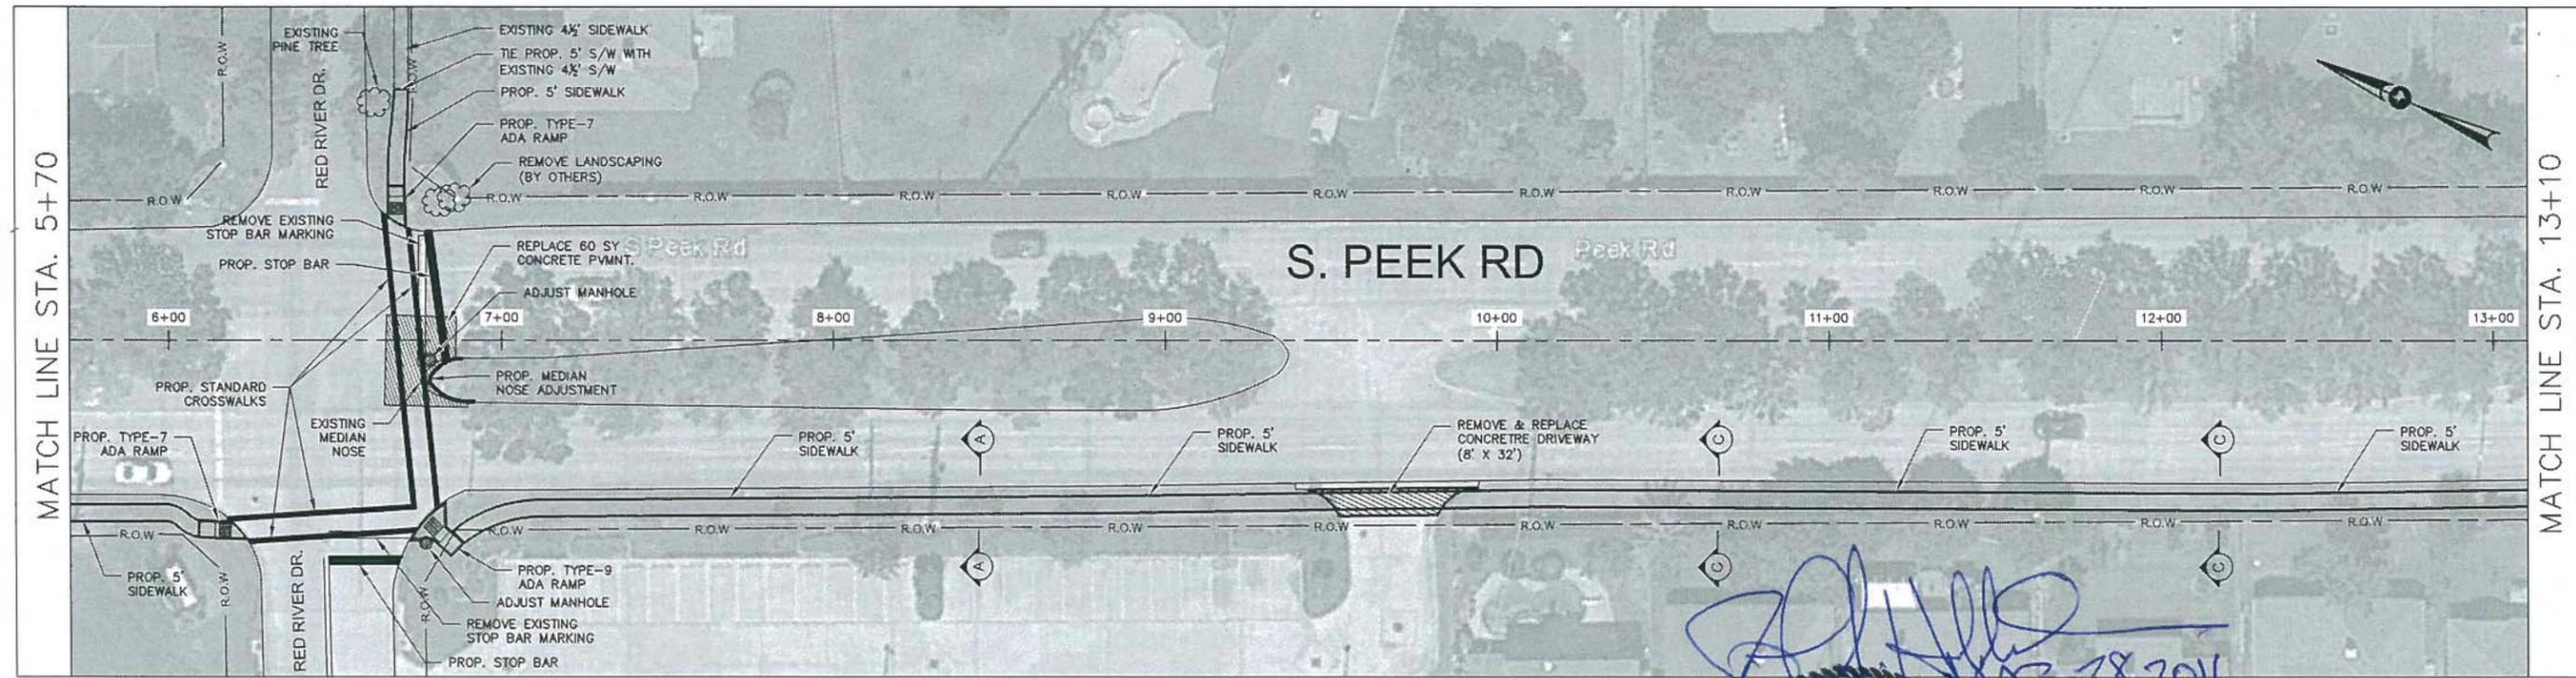


MATCH LINE STA. 5+70

MATCH LINE STA. 13+10

J:\SHARE\EDS\ProjReviews\Prct3\CimarronMUD Sidewalk\CAD\CimarronMUD Sidewalk Layout REVISED.dwg, 3/28/2016 3:48:49 PM, Adobe PDF



NO.	REVISIONS	DATE	NAME

HARRIS COUNTY ENGINEERING DEPARTMENT

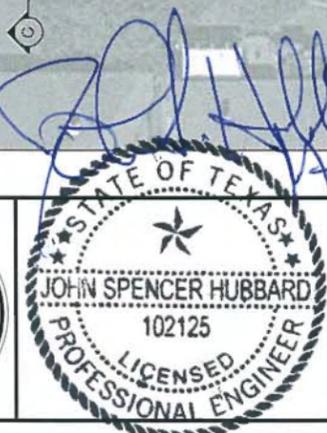

PROJECT TITLE: CIMARRON MUD SIDEWALKS		
DRAWN BY: IUA	SHEET DESCRIPTION: SIDEWALK LAYOUT ON	JOB NO: 16103N300901
CK'D BY:	S. PEEK ROAD	FILE NAME:
HOR: 1" = 50'	VER: 1" = NA	FILE NO:
DATE: 03/28/16	APPROVED BY:	SHT NO: 7 / 14

J:\SHARE\EDS\Projects\Reviews\Precinct3\CimarronMUD Sidewalk\ACAD\CimarronMUD Sidewalk Layout REVISED.dwg, 3/28/2016 3:49:39 PM, Adobe PDF

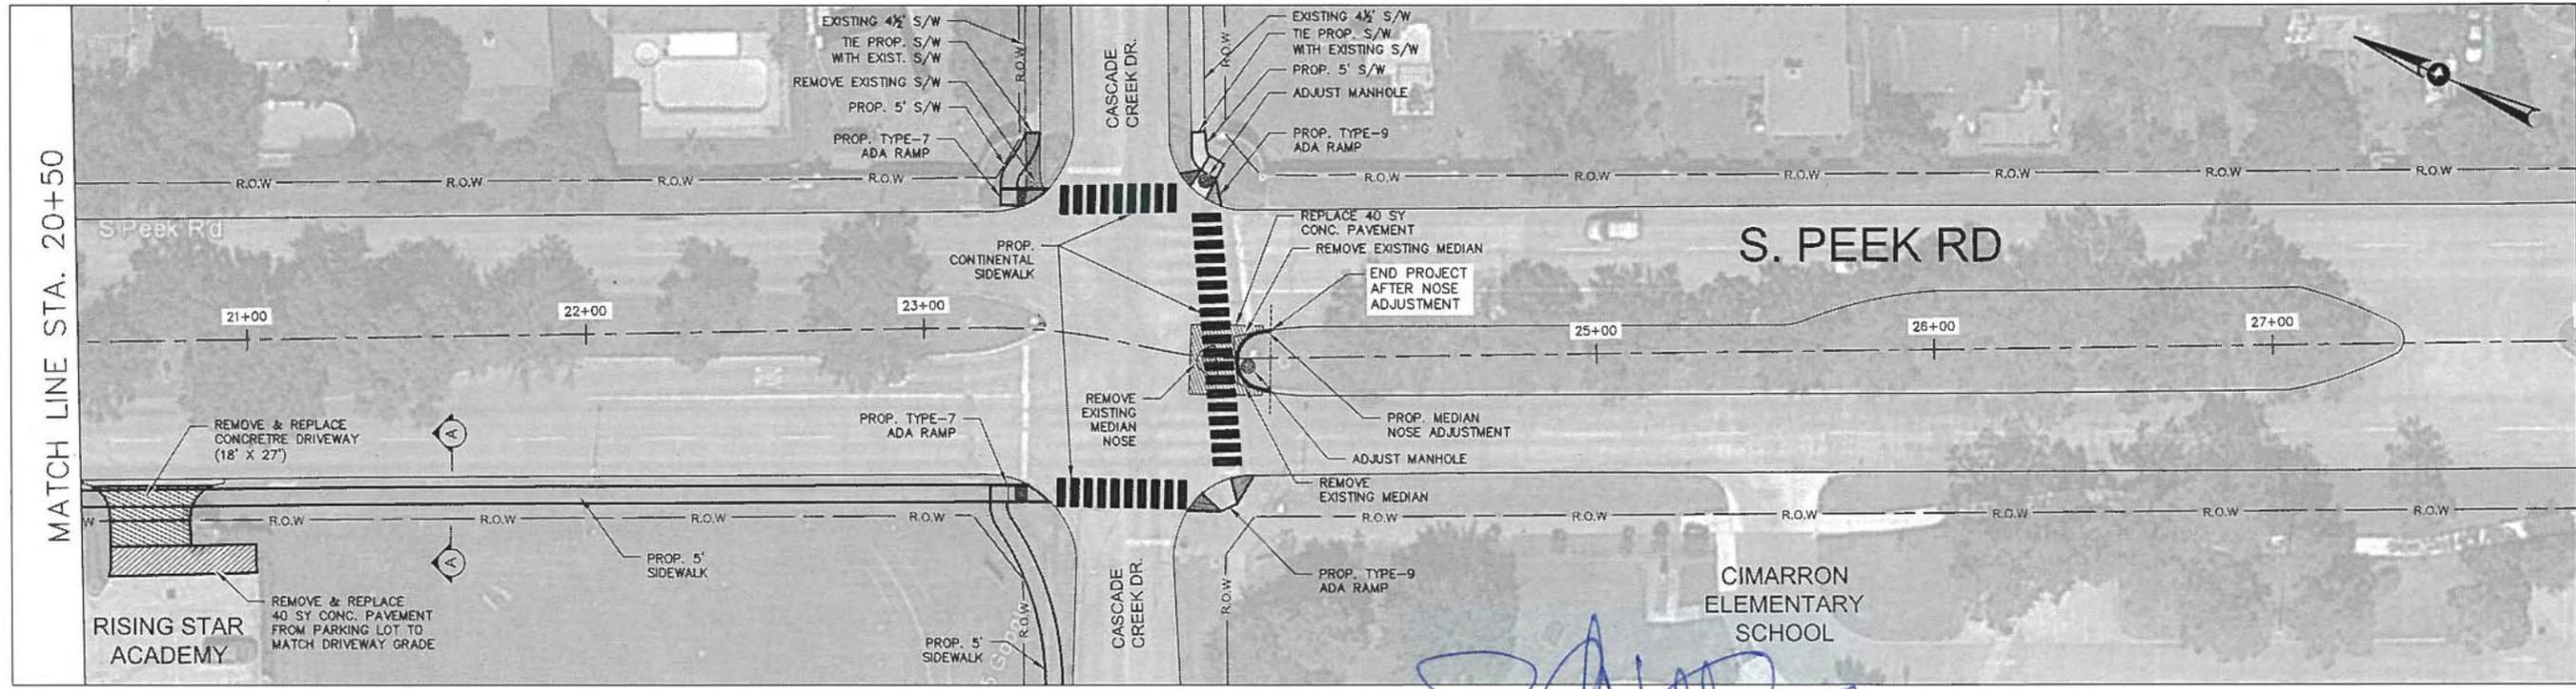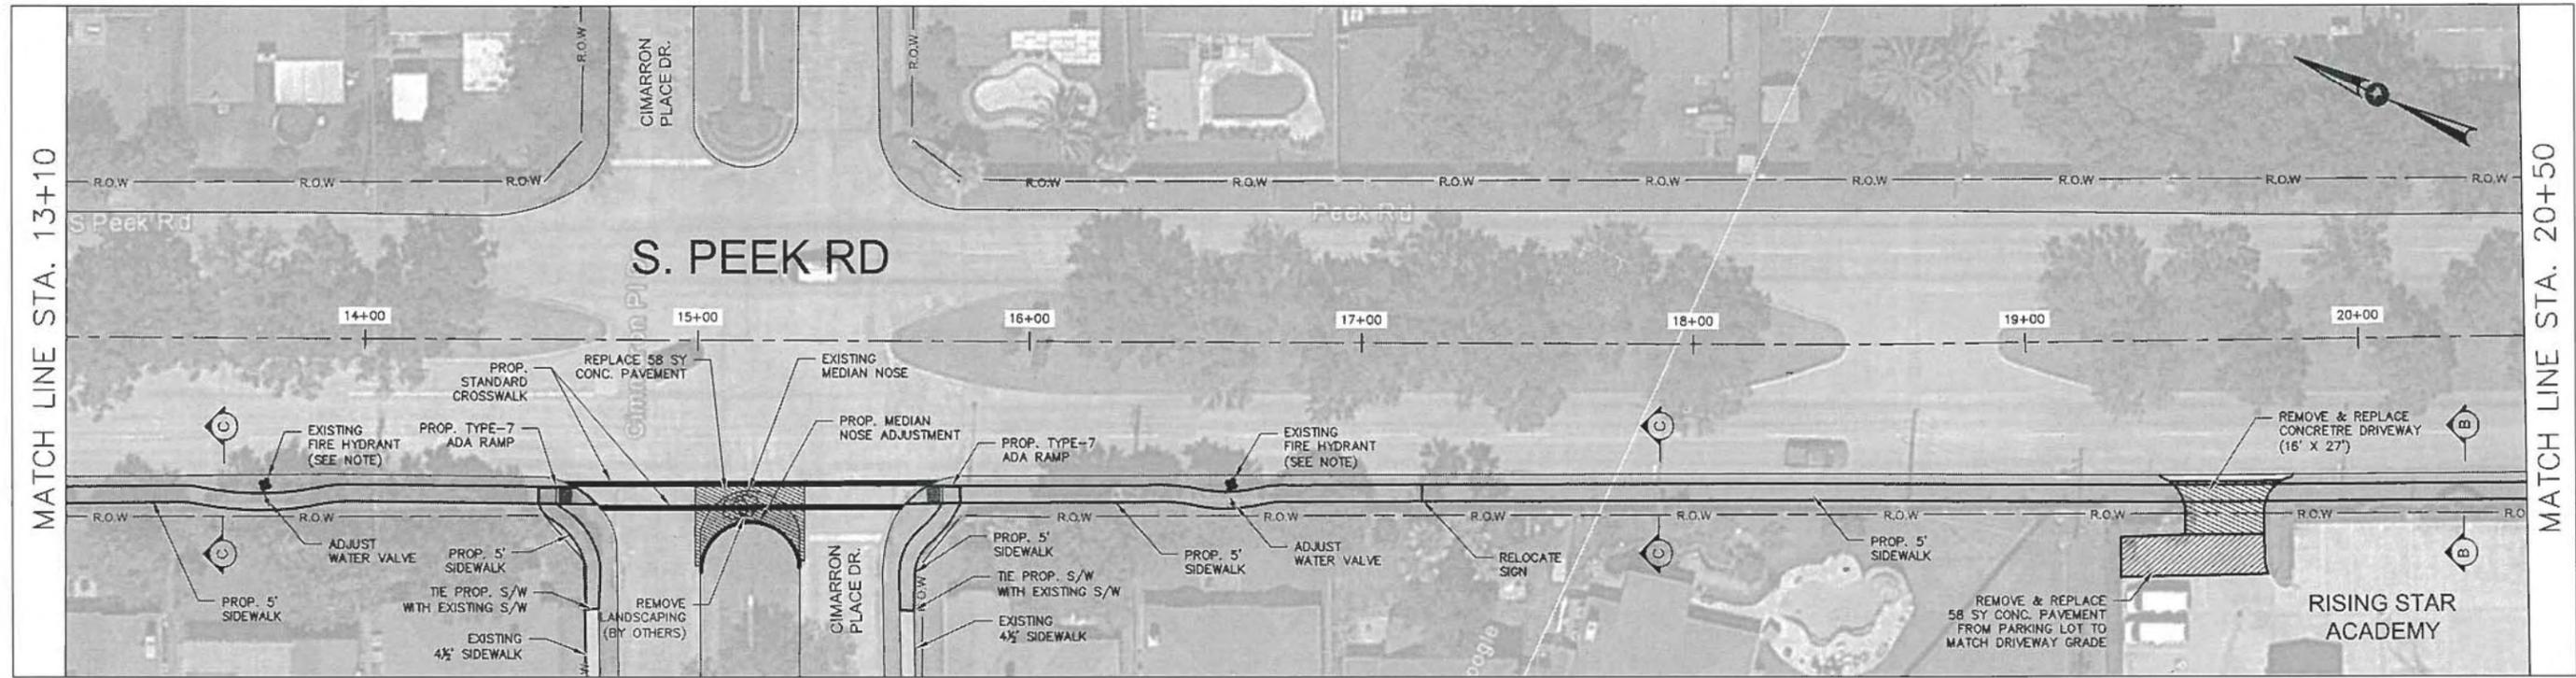

[Handwritten Signature]
 MAR. 28/2016


NOTE:
 MAY NEED TO LAY SIDEWALK WITHOUT A BEND & ADJUST FIRE HYDRANT (BY OTHERS) IF S/W RETAINING WALL IS TOO CLOSE TO THE BRICK WALL.

NO.	REVISIONS	DATE	NAME

HARRIS COUNTY ENGINEERING DEPARTMENT



PROJECT TITLE: CIMARRON MUD SIDEWALKS		
DRAWN BY: IUA	SHEET DESCRIPTION: SIDEWALK LAYOUT ON	JOB NO: 16103N300901
CK'D BY:	S. PEEK ROAD	FILE NAME:
HOR: 1" = 50'	VER: 1" = NA	FILE NO:
DATE: 03/28/16	APPROVED BY:	SHT NO: 8 / 14

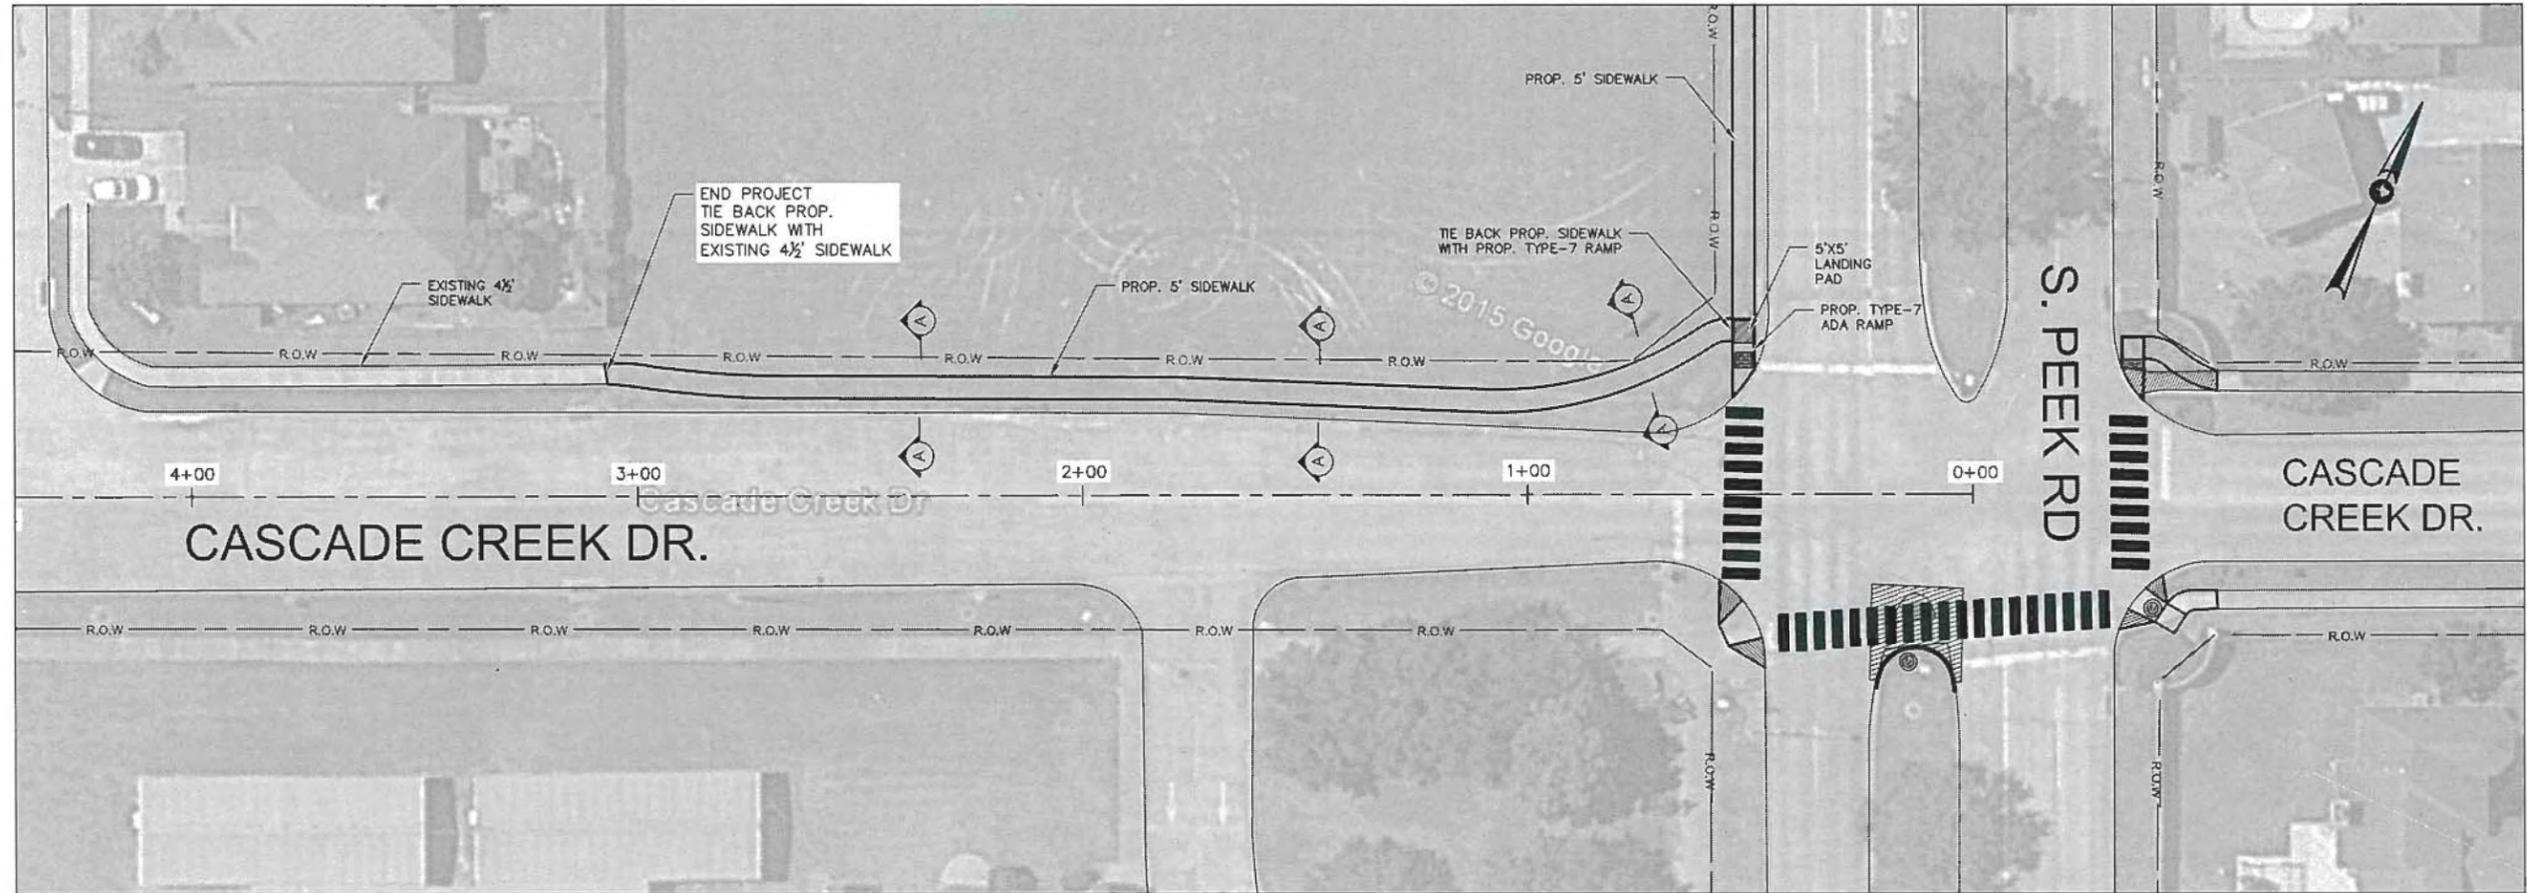

7:\SHARE\...EDS\Proj\Reviews\Precinct3\CimarronMUD Sidewalk\CAD\CimarronMUD Sidewalk Layout REVISED.dwg, 3/28/2016 3:50:16 PM, Adobe PDF

NO.	REVISIONS	DATE	NAME

HARRIS COUNTY ENGINEERING DEPARTMENT



MAR 28, 2016

PROJECT TITLE: CIMARRON MUD SIDEWALKS		JOB NO: 16103N300901
DRAWN BY: IUA	SHEET DESCRIPTION: SIDEWALK LAYOUT ON CASCADE CREEK DR.	FILE NAME:
CK'D BY:		FILE NO:
HOR: 1" = 40'		SHT NO: 9 / 14
VER: 1" = NA		
DATE: 03/28/16	APPROVED BY:	